
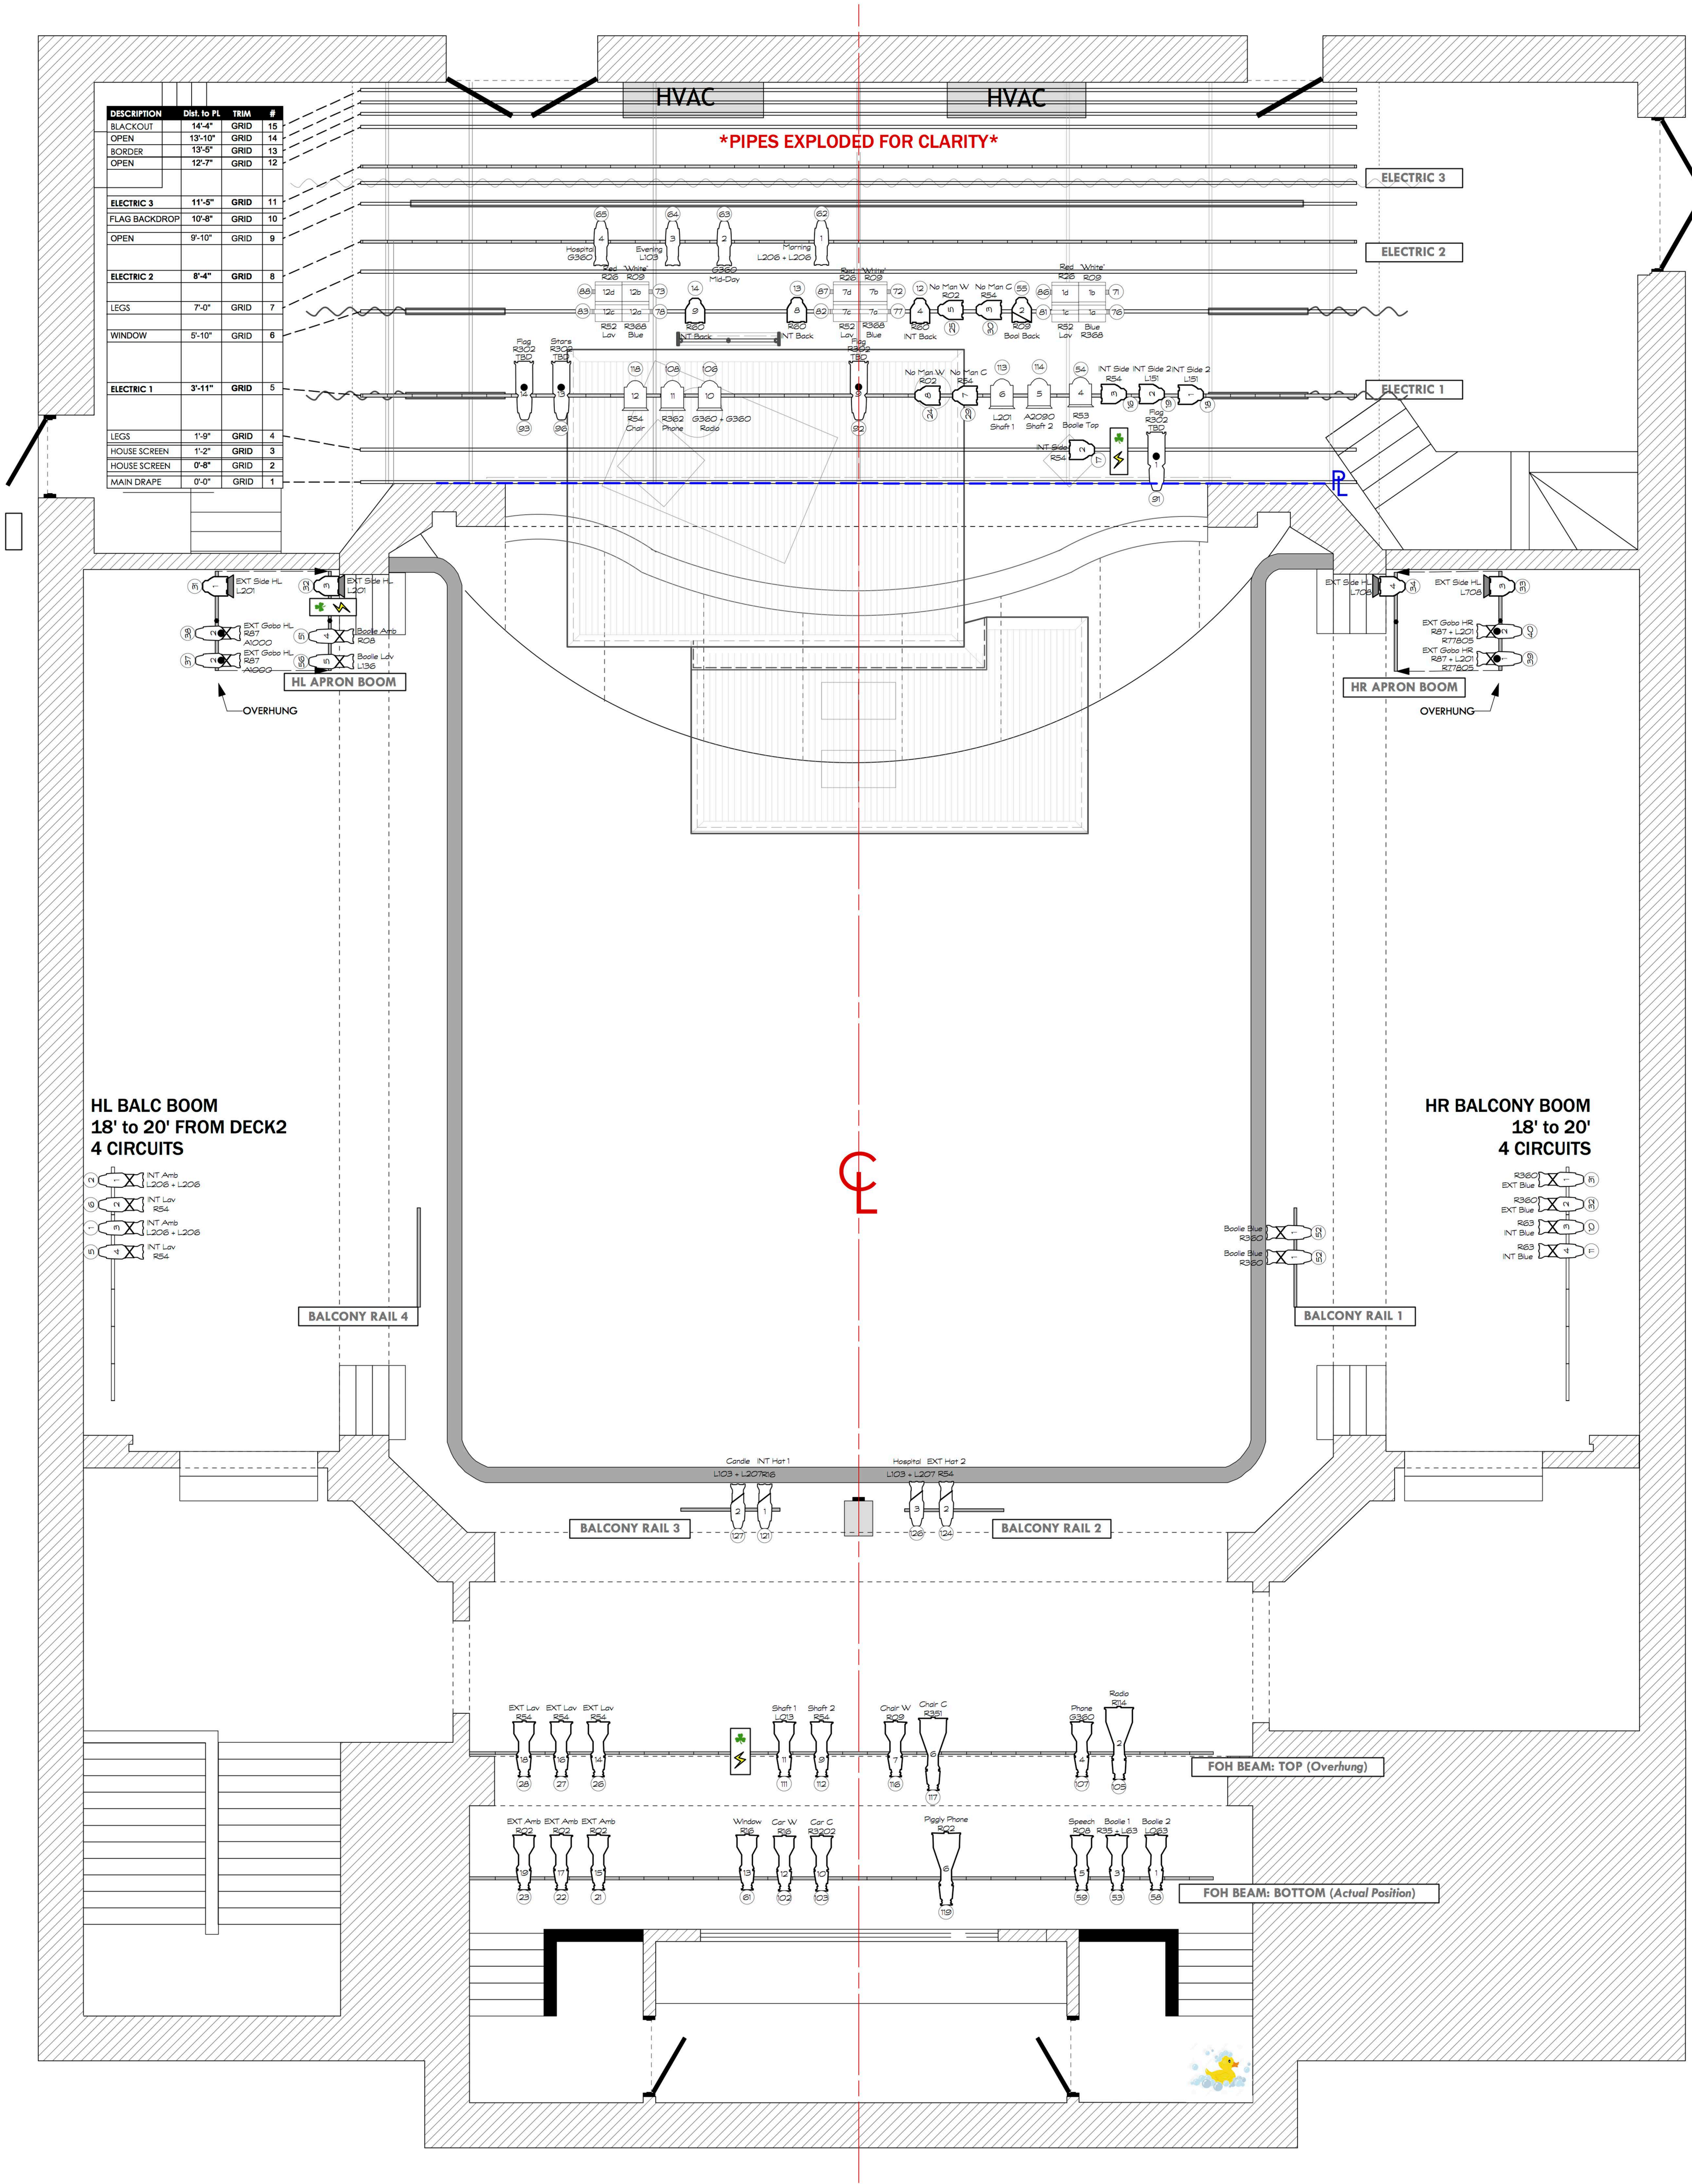
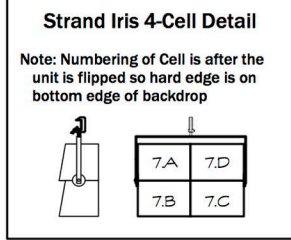


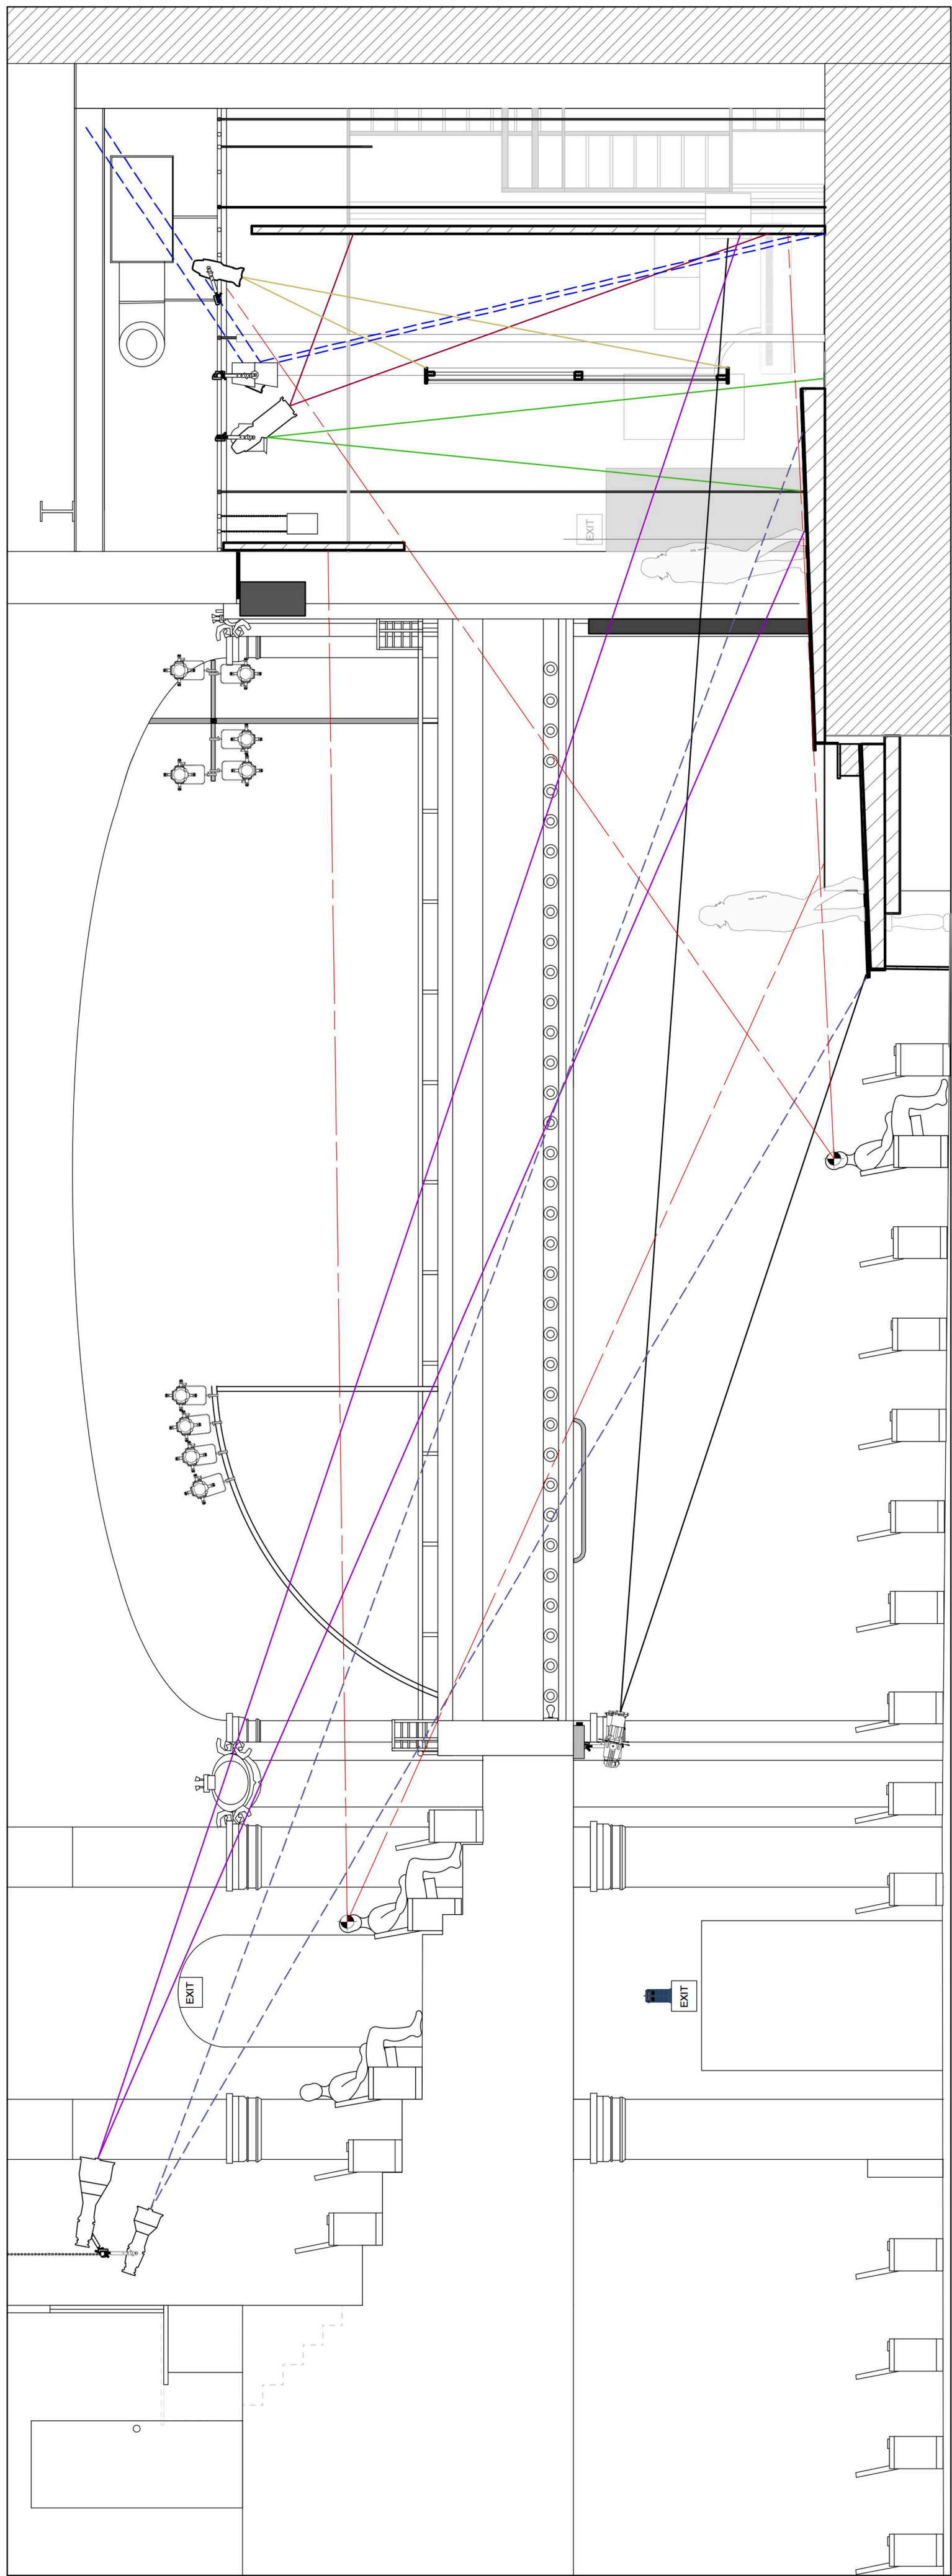

INSTRUMENT KEY

- Source Four 5 Degree Ellipsoid - 575W
- Source Four 10 Degree Ellipsoid - 575W
- Source Four 19 Degree Ellipsoid - 575W
- Source Four 26 Degree Ellipsoid - 575W
- Source Four 36 Degree Ellipsoid - 575W
- Source Four Zoom 25-50 Degree Ellipsoid - 750W
- Source Four PAR NSP - 575W
- Source Four PAR MFL - 575W
- Altman 8" Fresnel - 575W
- Strand Iris 4-Cell Cyc Light - 1000W

ACCESORIES

- Gobo
- 7.5" Barn Door
- Leprechaun Dimmer Pack

NOTES

- Iris 4-Cell Cys are to be hung upside down so that the hard-line edge of the light will be at the bottom of the backdrop.
- All units get a safety chain.
- All changes and substitutions must be approved by the designer.
- All cabling per Master Electrician.
- Lights on Electric 2 are all yoked out towards upstage wall so that they do not cast shadows on the backdrop due to Iris 4-Cell Cys.
- All units on balcony boom positions are overhung.

DIAMOND DESIGN



VISUAL & PERFORMING ART CENTER
OTTO M. BUDIG THEATRE
SEATING CAPACITY: 465



Lighting Designer: Andrew Diamond
Master Electrician: Bleu Pellman
Director: Mark Lutwack
Scenic Designer: Kristen Robinson

LIGHT PLOT

SCALE
1/4" = 1'-0"

DATE
13OCT2014

REVISIONS

- 10/19/2014 - Gel Adjusted to Inventory
- 10/17/2014 - Adjusted FOH to inventory
- 10/13/2014 - Cut Extra Lights

VERSION

PAGE

FINAL

1
of 1